



TRAZA DE VIAL 1

TRAZA DE VIAL 6

C	Radio (m)
1	890.00
2	732.40
3	218.00
4	60.00
5	324.99
6	250.00
7	84.00
8	925.00
9	100.00
10	225.00
11	53.82
12	90.40
13	64.12

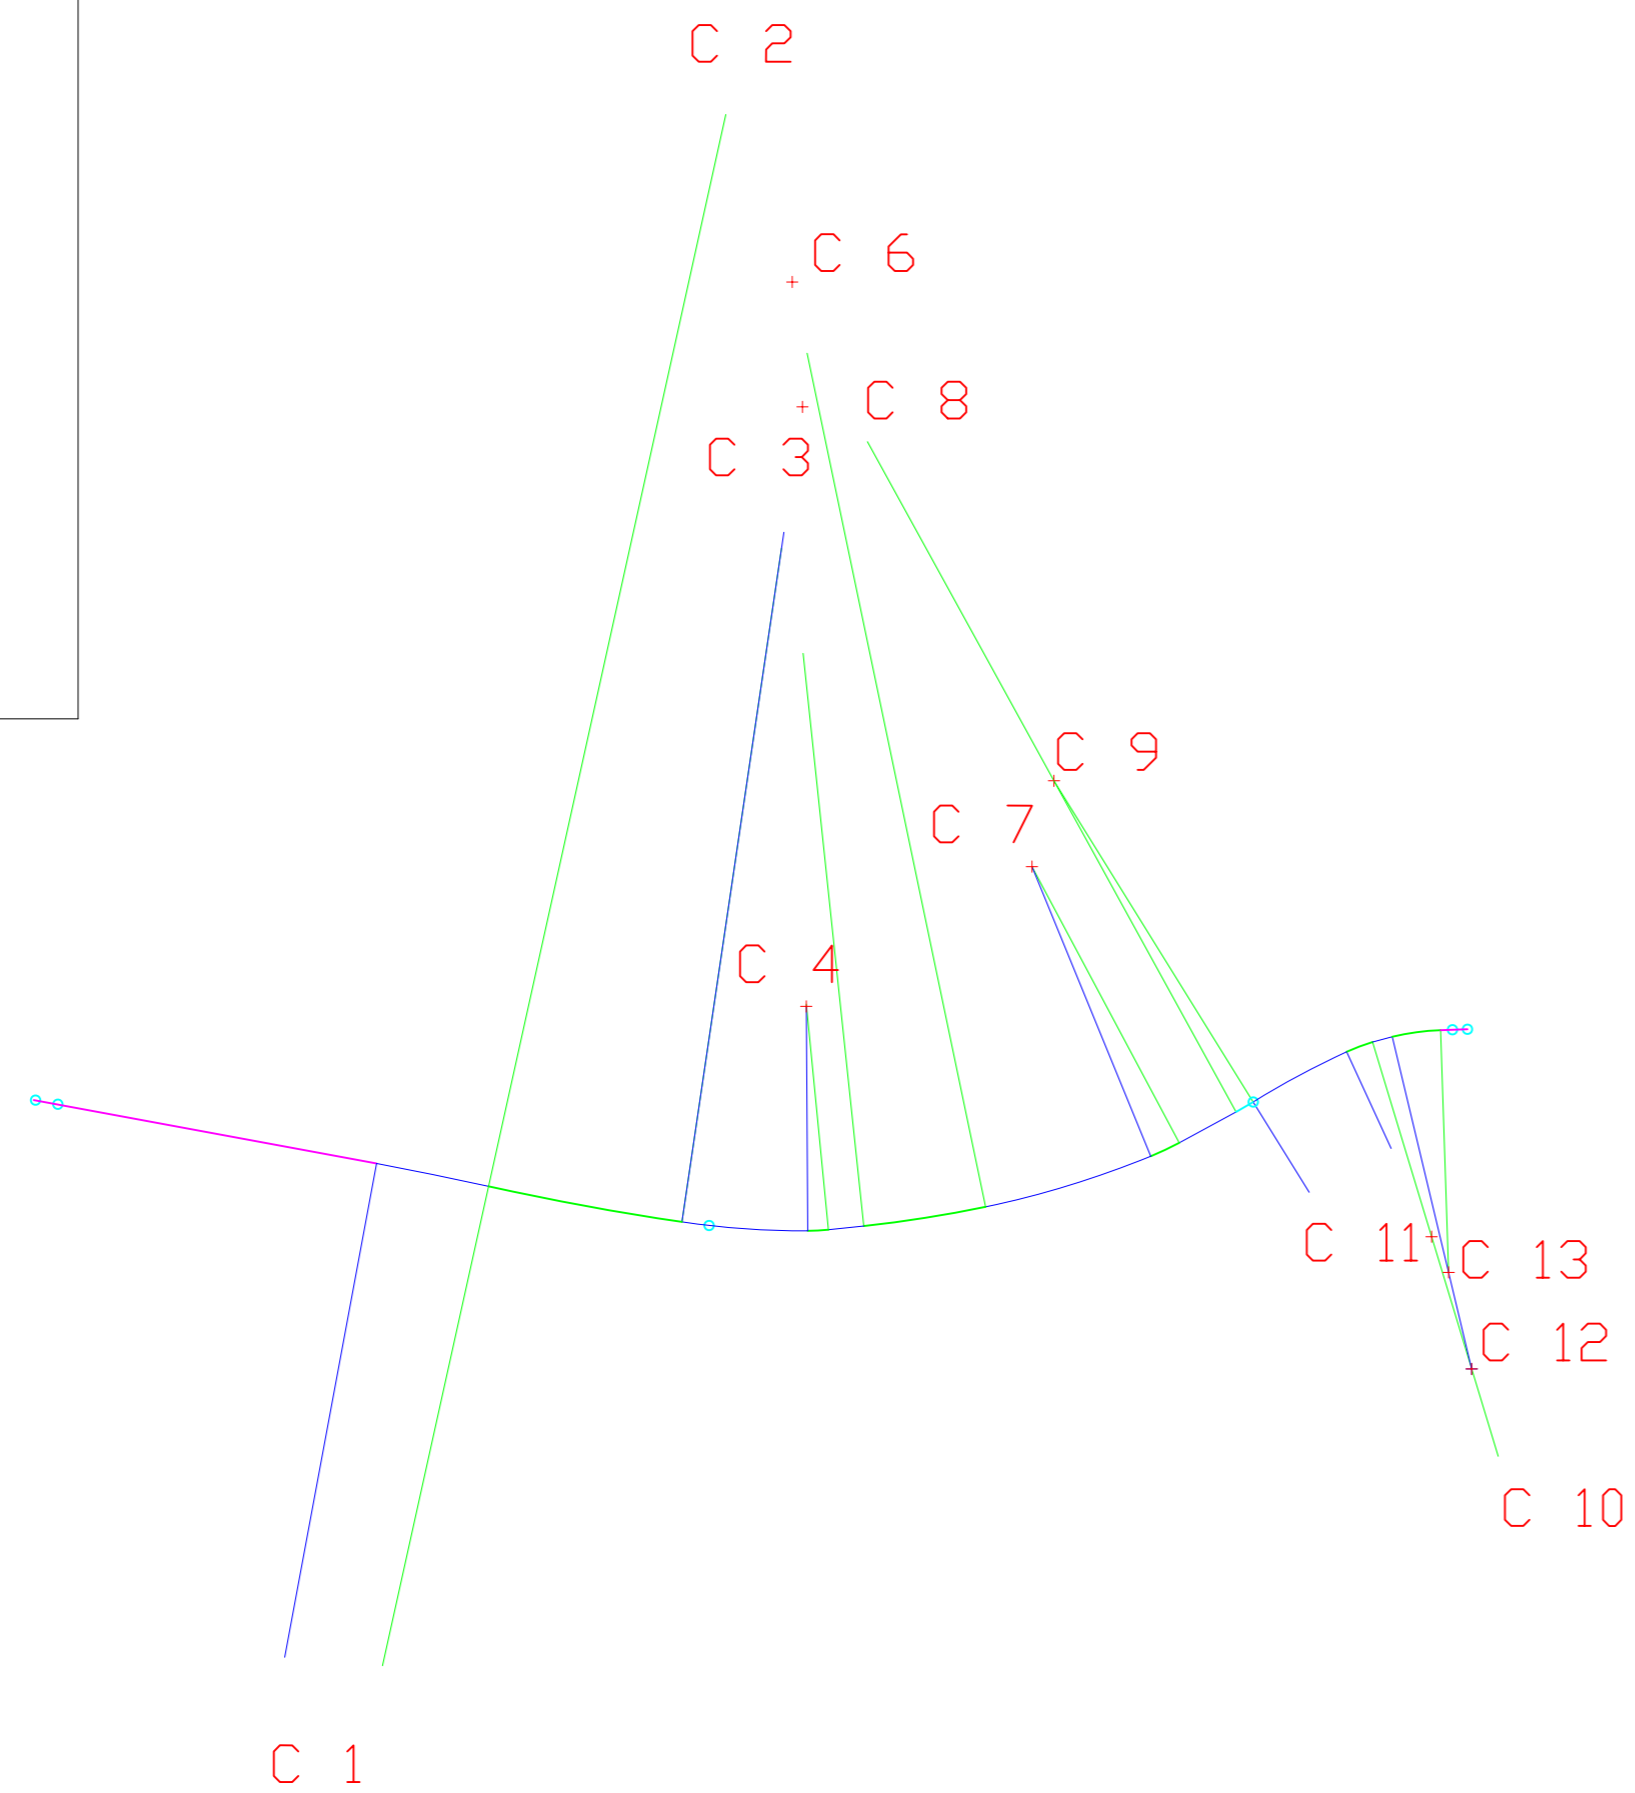

C	Radio (m)
1	200.00
2	15.00
3	15.00
4	15.00
5	20.00
6	15.00
7	15.00
8	10.00
9	8.84
10	41.95
11	15.00
12	200.00

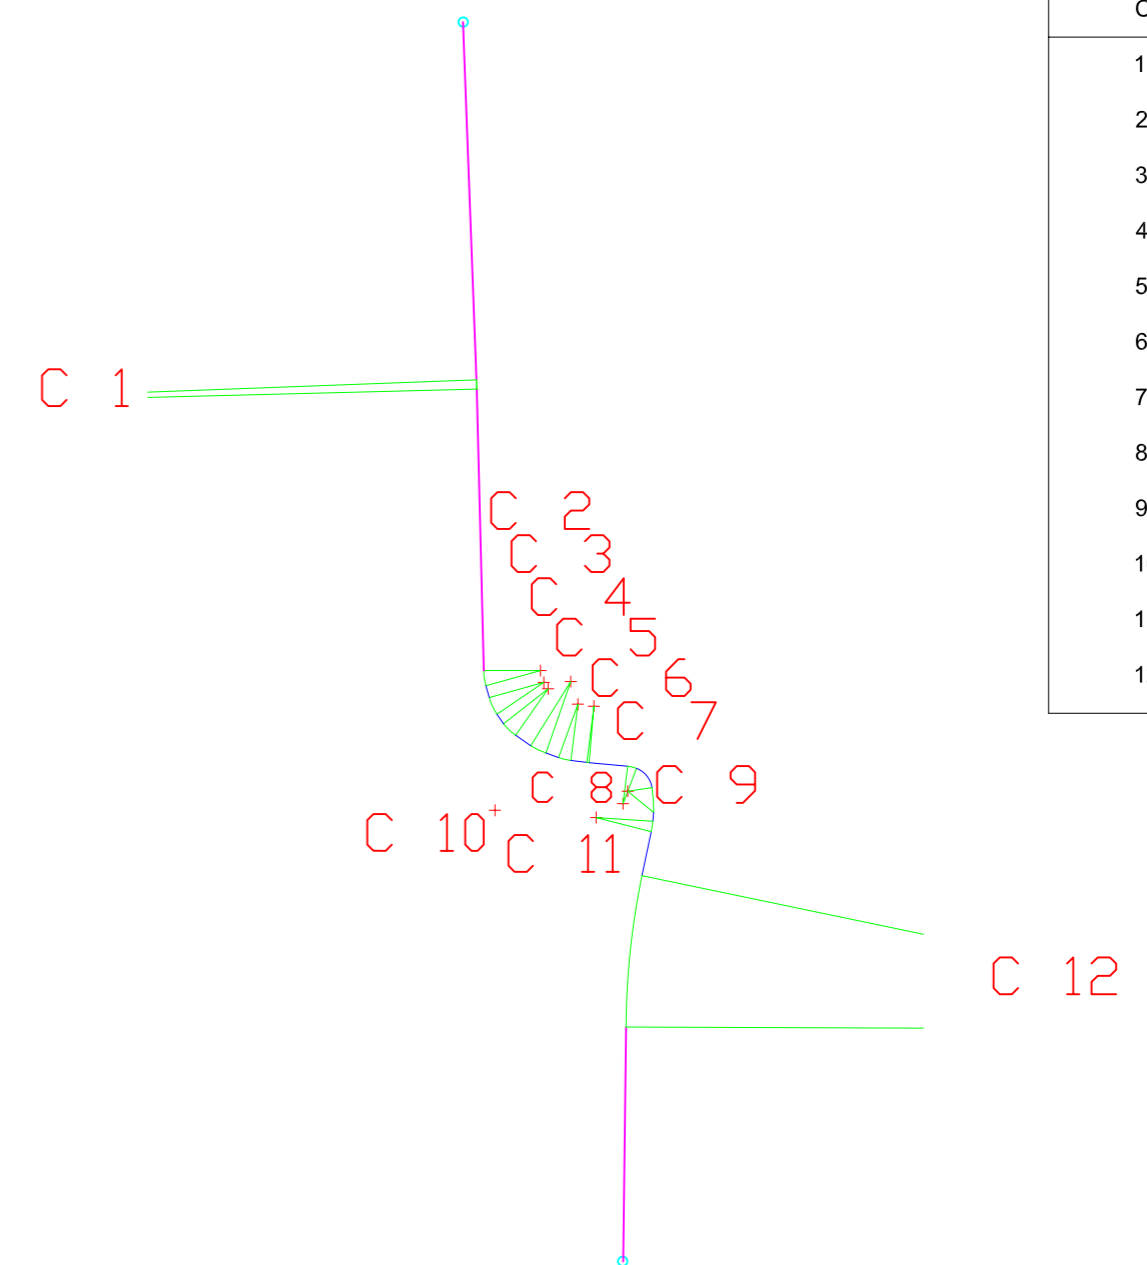

PROYECTO DE URBANIZACIÓN SAUT-3			
Situación : SECTOR SAUT-3, ALMORADI (ALICANTE)		Plano : RED VIARIA.	
Peticionario : METTAS 2020 S.L		DEFINICIONES GEOMÉTRICAS II	
	Fecha: Enero 2011	El Ingeniero Industrial :	El Ingeniero Técnico de Obras Públicas :
	Escala : 1 : 2000	David Cremades Antón	Jose Ramón Gil Urban
			Plano Nº : 7.4.2